


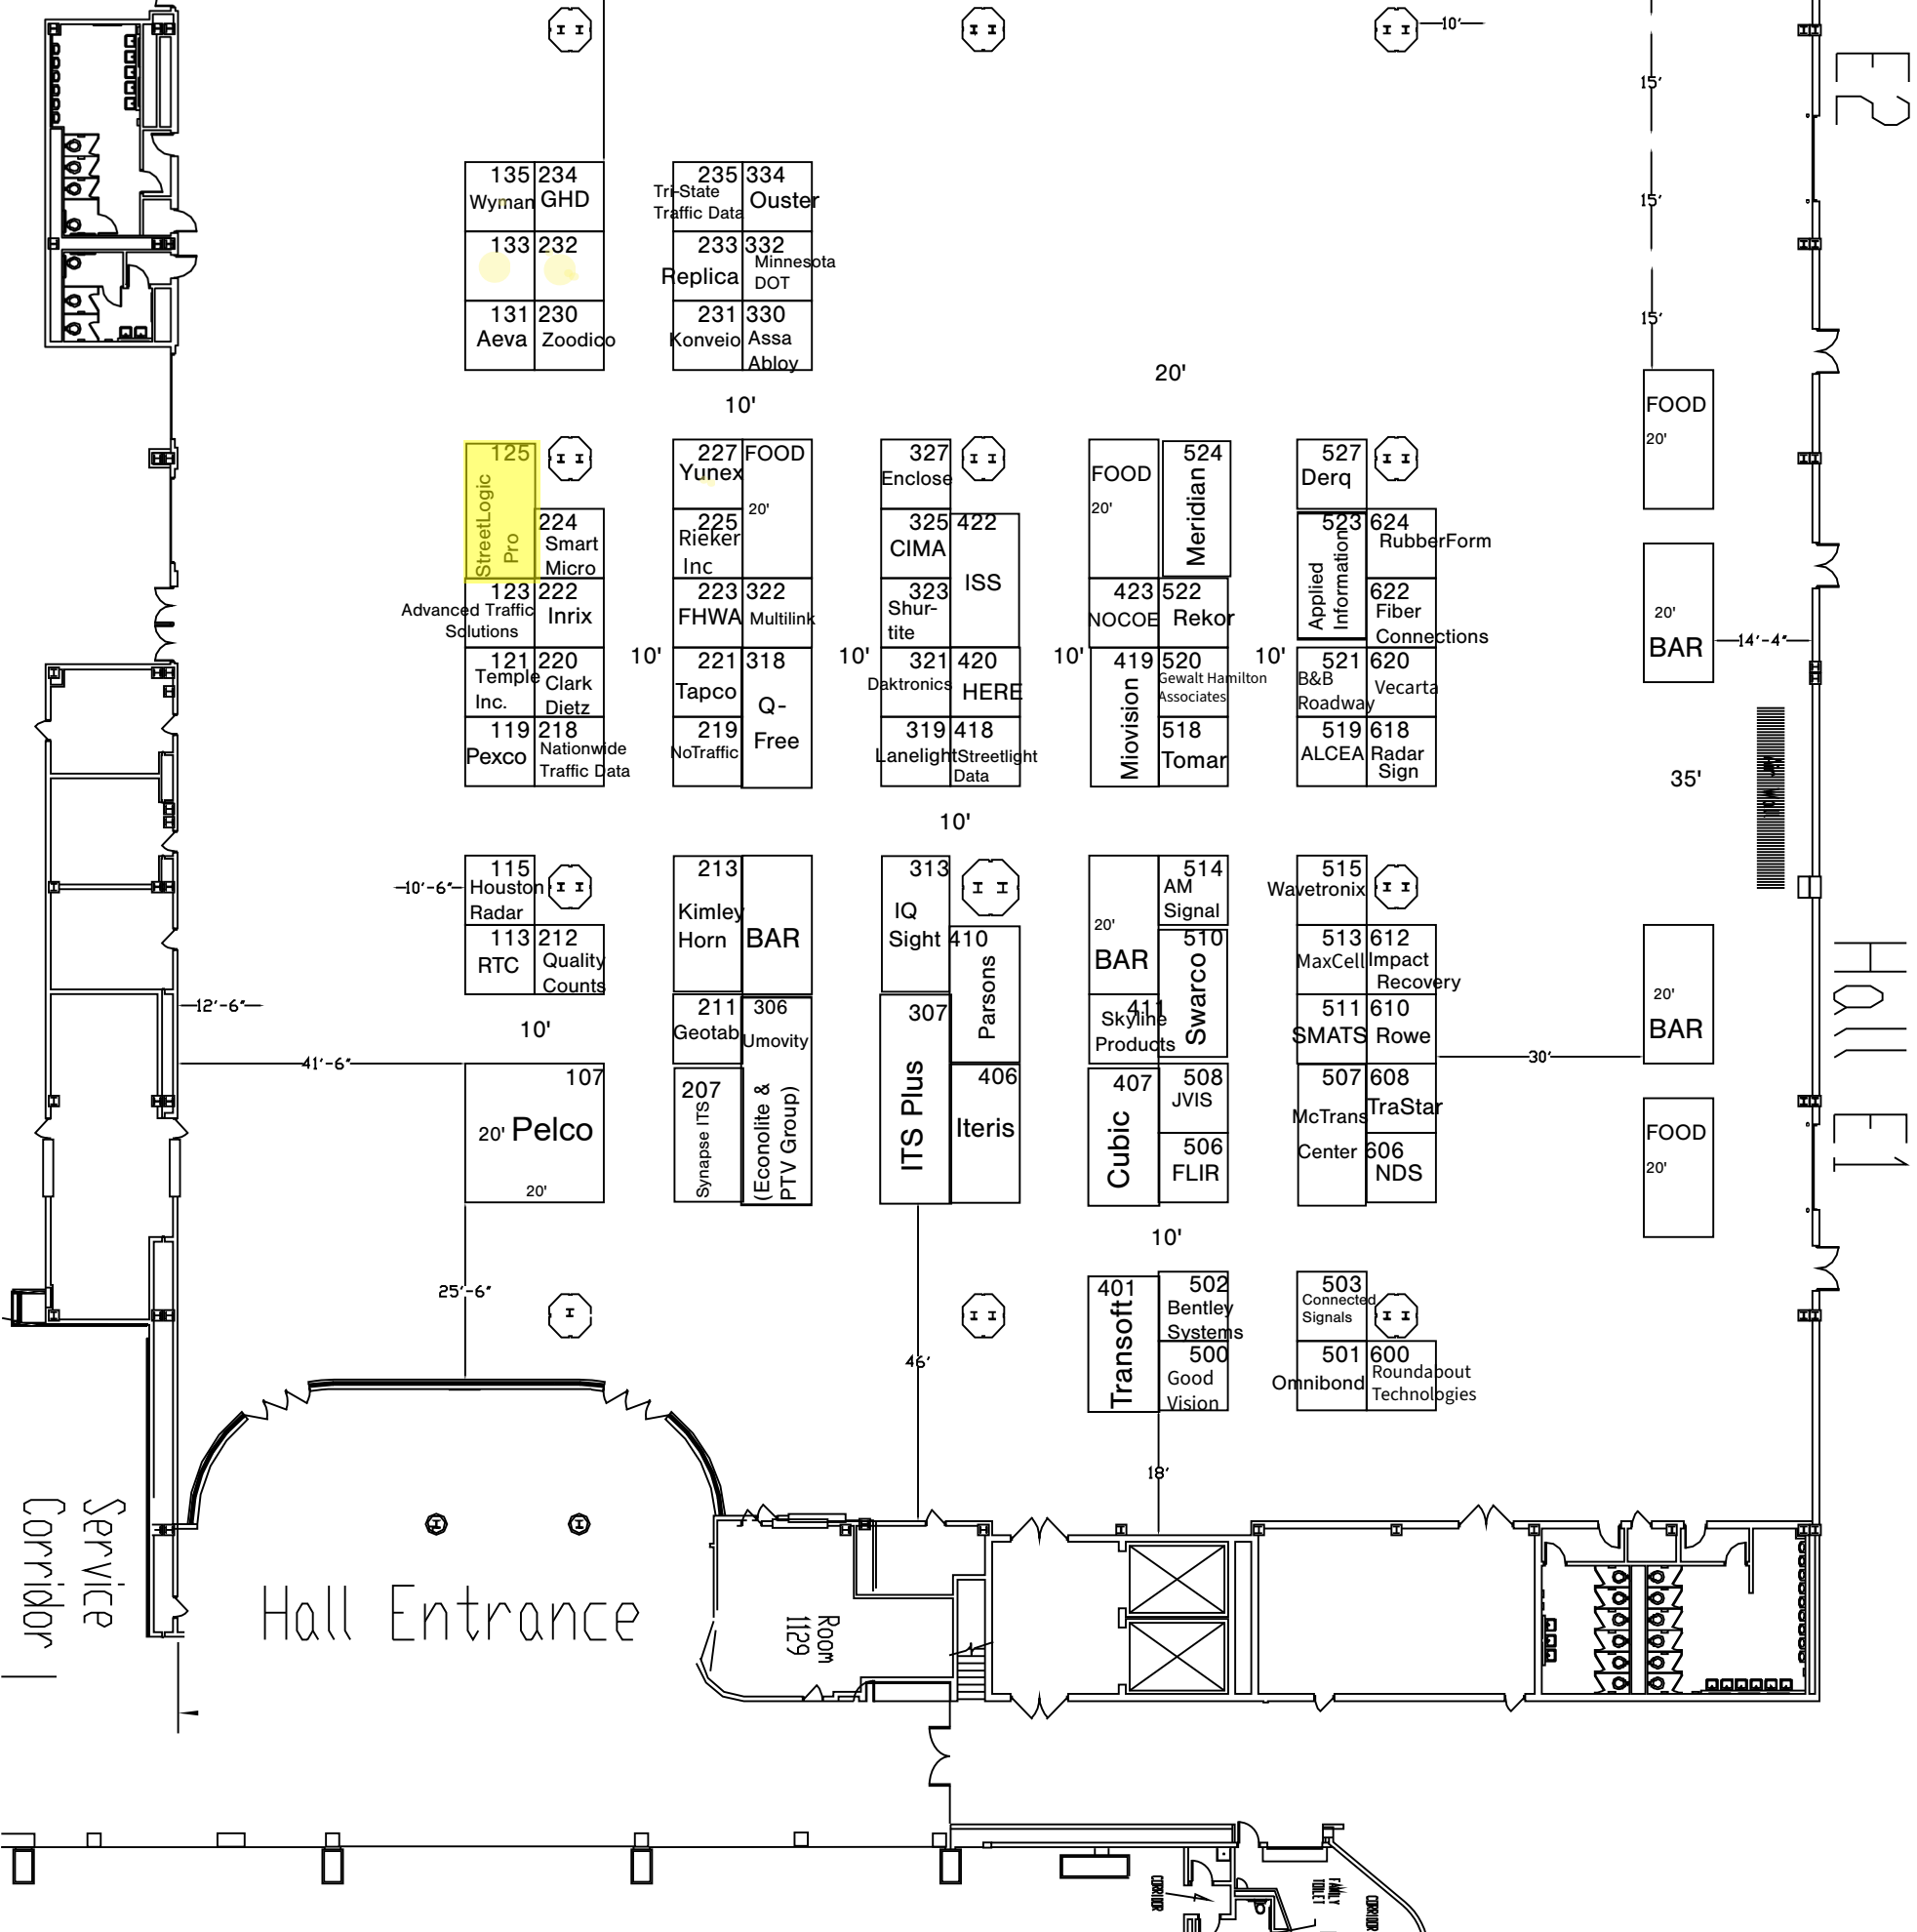

ITE Annual Meeting & Exhibition 2026

Show Acronym or Name: ITE 2026
Show Date: July 19-21, 2026
Facility Name: Huntington Place Convention Center
Facility City, State: Detroit, MI
Show Room Location: Level 1 - Hall E1 & E2

Booth Legend		
Inventory as of 01/30/2026		
Dimension	Size	Qty
10'x10'	100	20'x20'
99	400	1
Totals: 100		
POSTERBOARDS = 12		

Account Executive: Jaime Huxford
Show Number: 1570
Drawn By: emostron-ose
File Name: 1570_26_v07
Revised Date: 2/2/2026 8:28 AM
Drawing Scale: Custom

Notes:
Every effort has been made to ensure the accuracy of all information contained on this floor plan. However, no warranties, either expressed or implied are made with respect to this plan. The location of building columns, utilities or other architectural components of the facility is a consideration in the construction of an exhibit. It is the sole responsibility of the exhibitor to physically inspect the facility to verify all dimensions and locations.

fern
an Nth Degree company